


#1056

# Family sized 3 Bedroom, 3 Bath Apartment. Small Block !

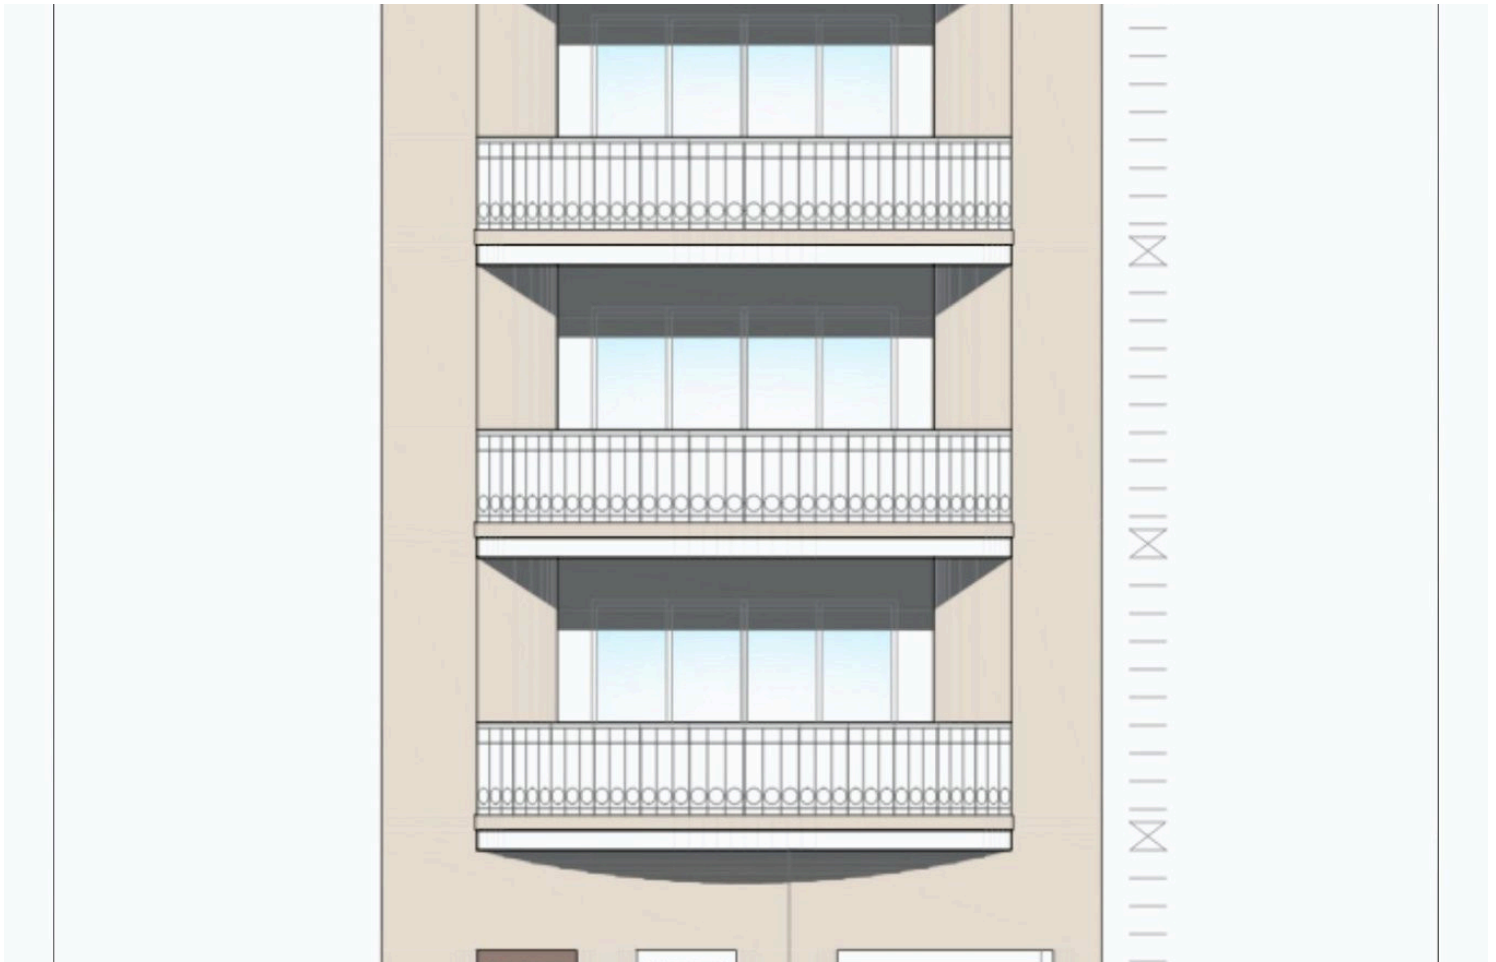


 Xaghra, Gozo

€199,000



# Overview

## Specifications

Bedrooms		Bathrooms		Covered	
 3		 3		 151 m <sup>2</sup>	
Type		Apartment			
Plot		172 m <sup>2</sup>			
Status		Off plan			
Year of construction		2024			
Structure		Concrete			
Facade		Stone			

## Description

Spacious 3-bedroom, 3-bathroom apartment featuring a generously-sized terrace for light and entertainment.

This residence is being offered in shell form, allowing for personalized customization, while boasting meticulously finished common areas.

Common Parts included in price

Anticipated completion of the shell project is set for October 2024, providing a blank canvas for your dream home.

Elevate your living experience with this exceptional property

Learn more about this property



Call us now for enquires

# Floor plans

Scale 1:100  
1m 0 1m 2m 3m 4m 5m 6m 7m 8m 9m 10m

## AREAS

Unit	Int. Area	Ext. Area	Total Area
2/3/4	151 sq.m	21 sq.m	172 sq.m

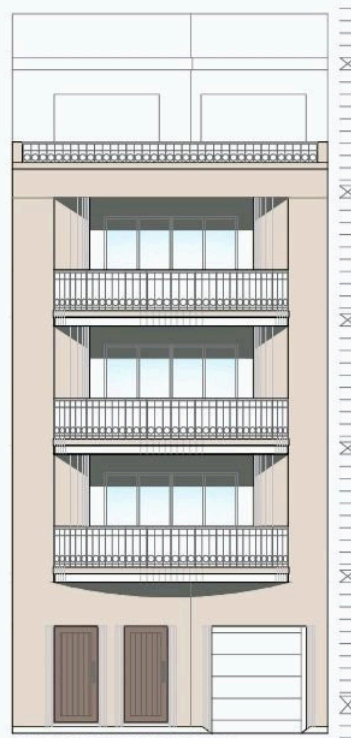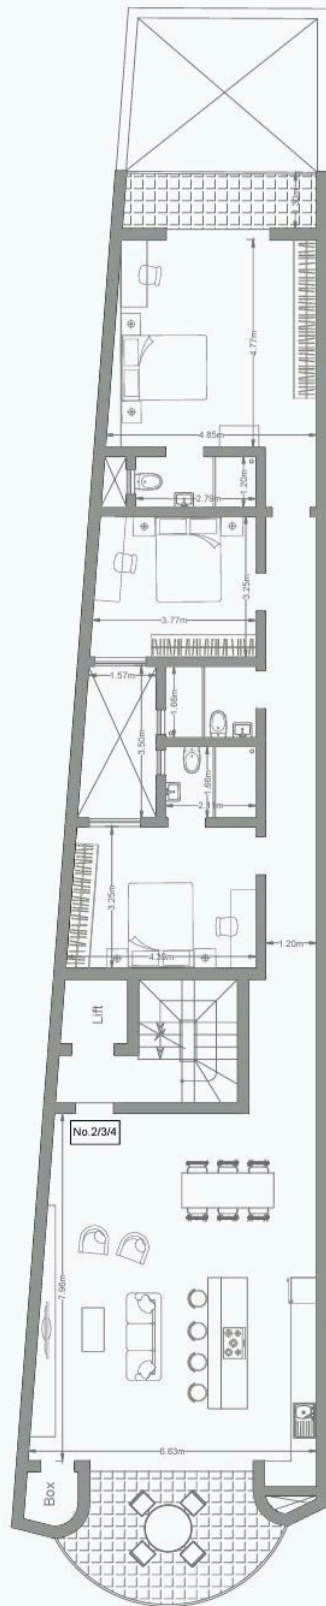

PROPOSED ELEVATION  
SCALE 1:100

PROPOSED FIRST, SECOND & THIRD FLOOR PLAN  
SCALE 1:100

# Additional information

## Features

Balcony, back

Elevated

Guestroom

Veranda, front

Balcony, front

En suite shower

Near amenities

Combined kitchen and dining area


Guest WC

Open plan

## Contact us



**Priscilla Bugeja**

 (+356) 99883440

 m.p.bugeja@gmail.com