


#1056

Family sized 3 Bedroom, 3 Bath Apartment. Small Block!

 Xaghra, Gozo

€199,000

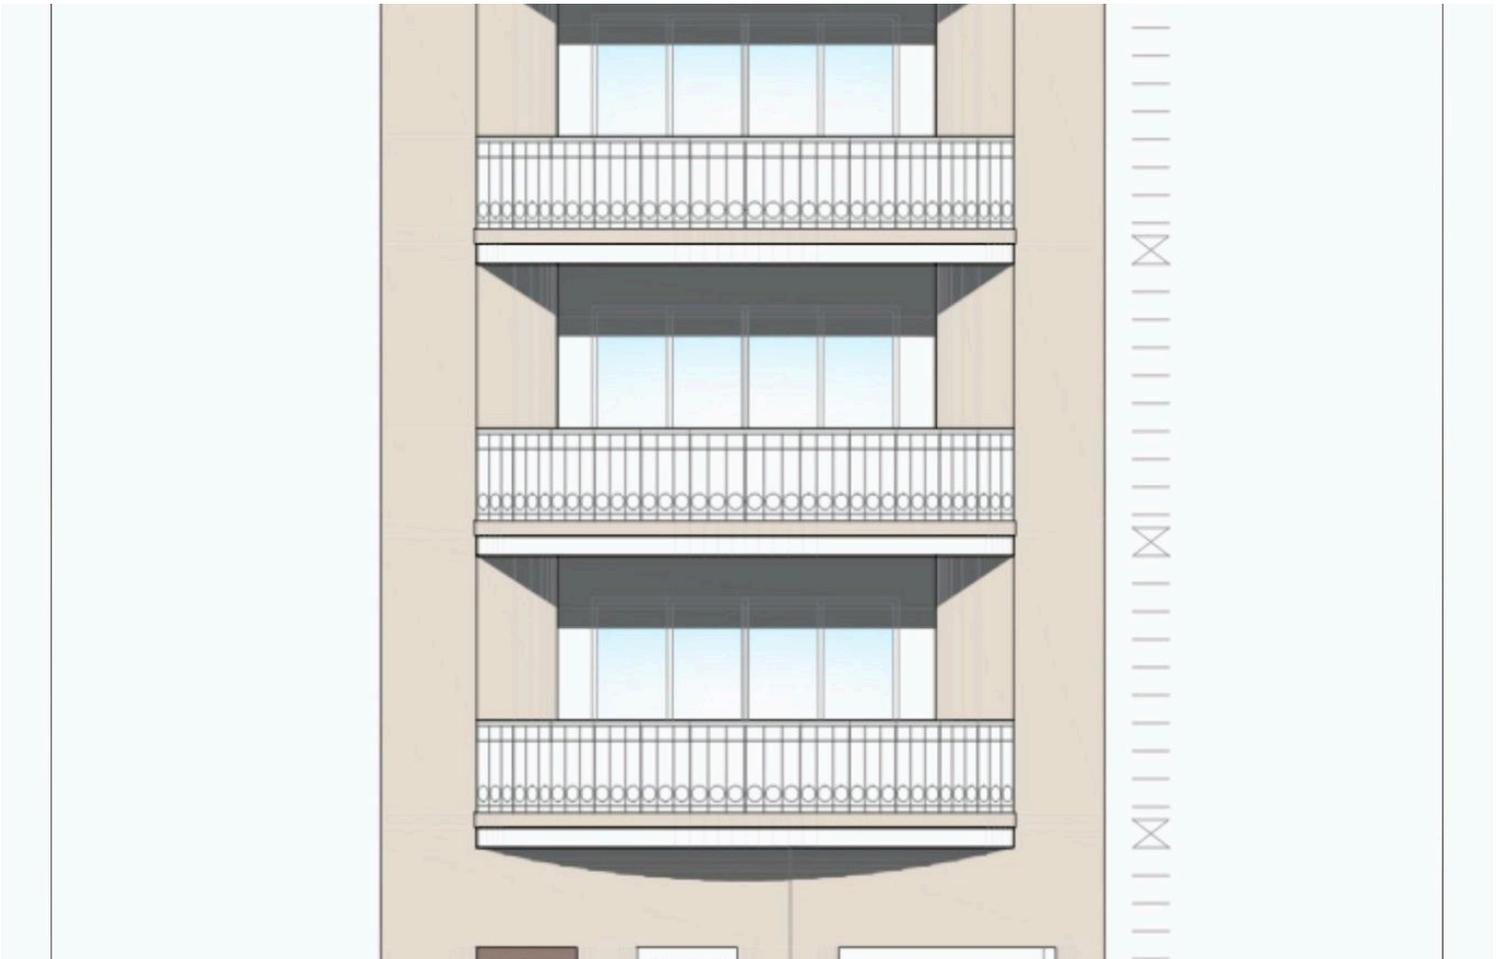

Overview

Specifications

Bedrooms



3

Bathrooms



3

Covered



151 m²

Type	Apartment
Plot	172 m²
Uncovered veranda	21 m²
Status	Off plan

Year of construction	2024
Structure	Concrete
Facade	Stone

Description

Spacious 3-bedroom, 3-bathroom apartment featuring a generously-sized terrace for light and entertainment.

This residence is being offered in shell form, allowing for personalized customization, while boasting meticulously finished common areas.

Common Parts included in price

Anticipated completion of the shell project is set for October 2024, providing a blank canvas for your dream home.

Elevate your living experience with this exceptional property

Learn more about this property


Call us now for enquires

Floor plans


Scale 1:100
 1m 0 1m 2m 3m 4m 5m 6m 7m 8m 9m 10m

AREAS

Unit	Int. Area	Ext. Area	Total Area
2/3/4	151 sq.m	21 sq.m	172 sq.m

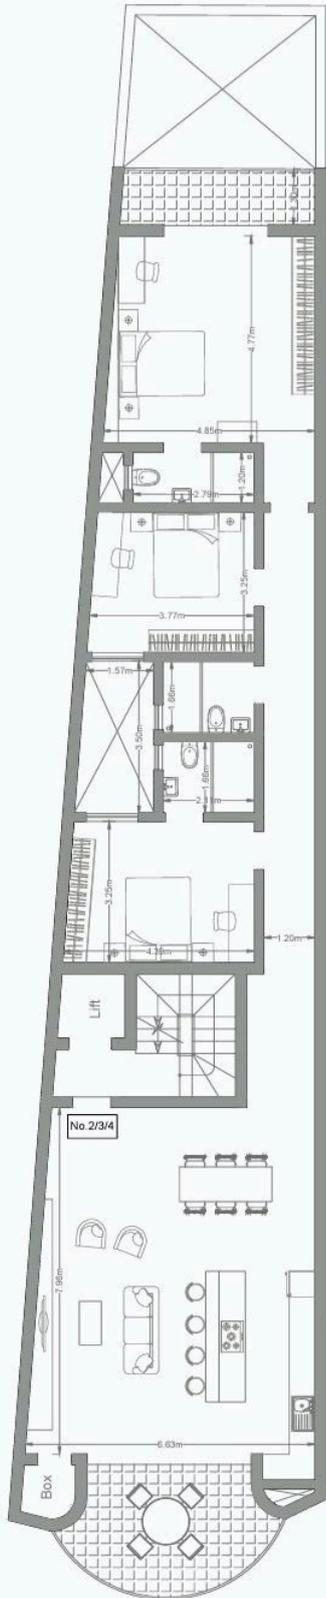

PROPOSED FIRST, SECOND & THIRD FLOOR PLAN
 SCALE 1:100

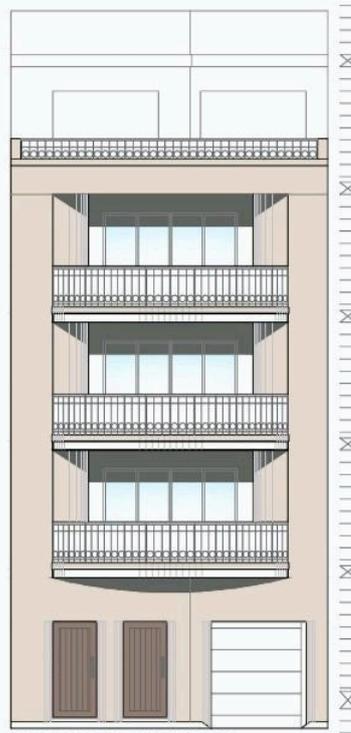

PROPOSED ELEVATION
 SCALE 1:100

Additional information

Features

Balcony, back

Elevated

Guestroom

Veranda, front

Balcony, front

En suite shower

Near amenities

Combined kitchen and dining area

Guest WC

Open plan

Contact us



Priscilla Bugeja

 (+356) 99883440

 m.p.bugeja@gmail.com