



#1079

Ready to move into Town House - NEW

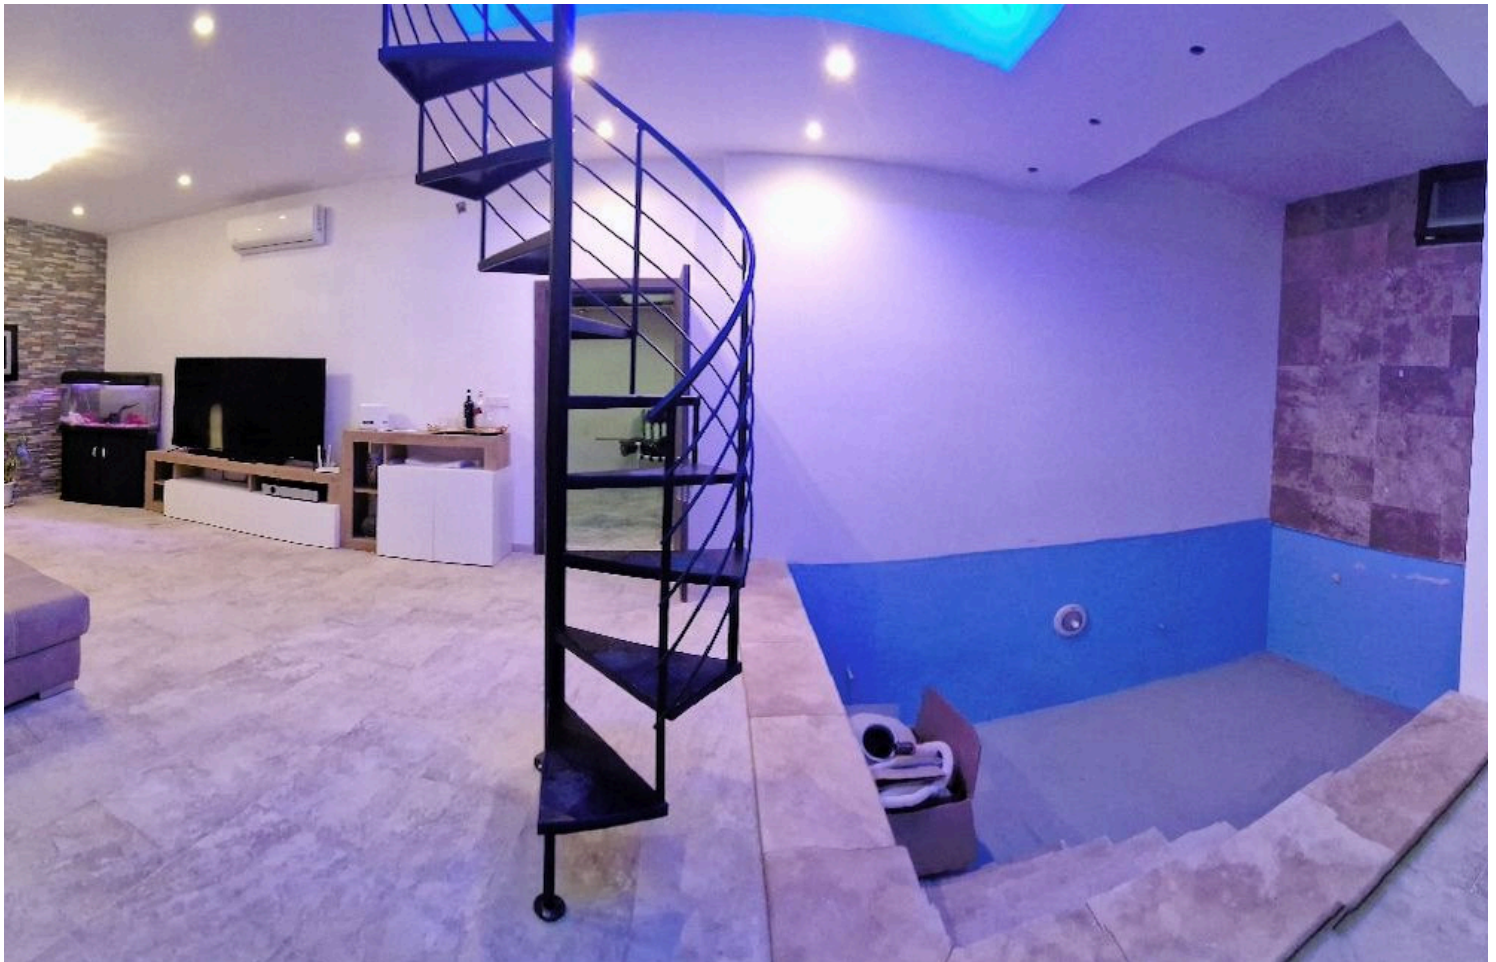


€420,000 ~~€500,000~~

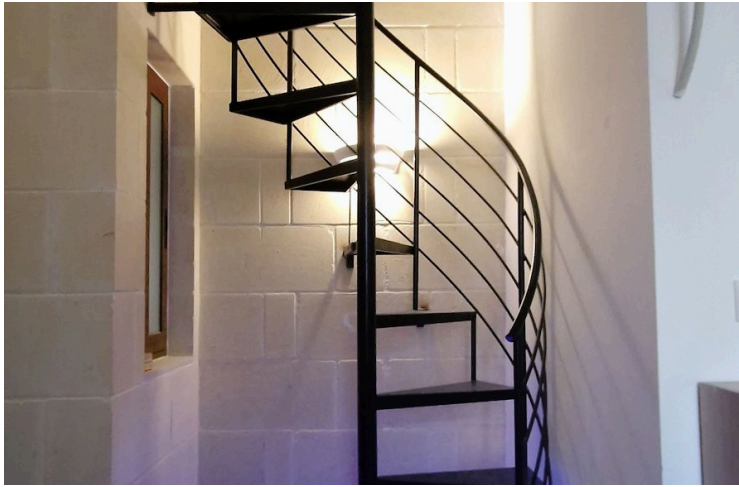



Overview

Specifications

Bedrooms		Bathrooms		Covered	
 3		 5		 283 m ²	
Type		Townhouse			
Plot		55 m ²			
Uncovered veranda		33 m ²			
Basement		55 m ²			
Covered parking		31.6 m ²			
Status		Key ready			
Furnished		Fully furnished			
Structure		Concrete			
Facade		Stone			

Description

This stunning modern property boasts a spacious, open-plan kitchen & living area featuring a contemporary design with sleek tile flooring, complete with a large sectional sofa.

You can also find an internal yard which provides adequate natural light.

A striking spiral staircase adds architectural flair, leading to an upper level finding 3 bedrooms all with En-suite bathrooms & fully Air-conditioned.

The master bedroom is bright and airy, with elegant neutral tones coming from the balcony.



The lower level includes an indoor pool and an entertainment area, providing a perfect private retreat.

This home offers a seamless blend of style and comfort, ideal for sophisticated living.

The property is being sold Furnished, ready to move into.

Included with the house is a 2 car garage with extra storage space.

Floor plans

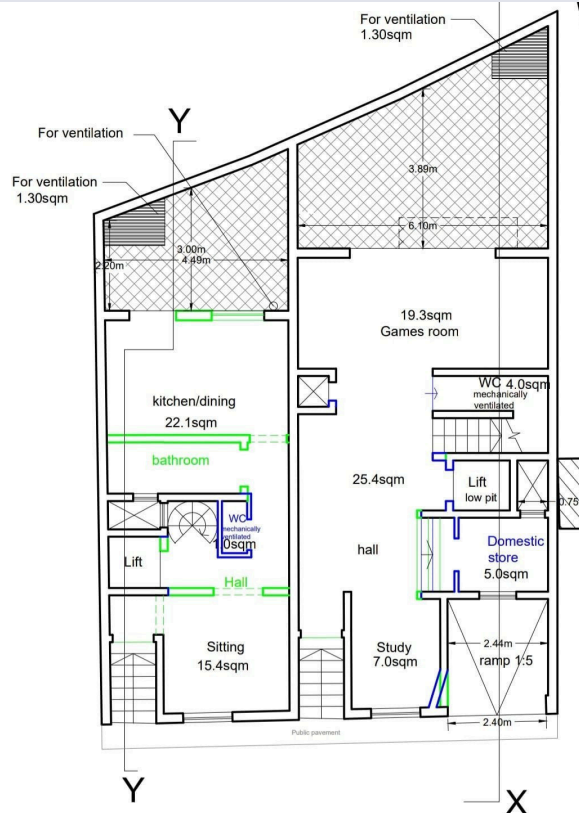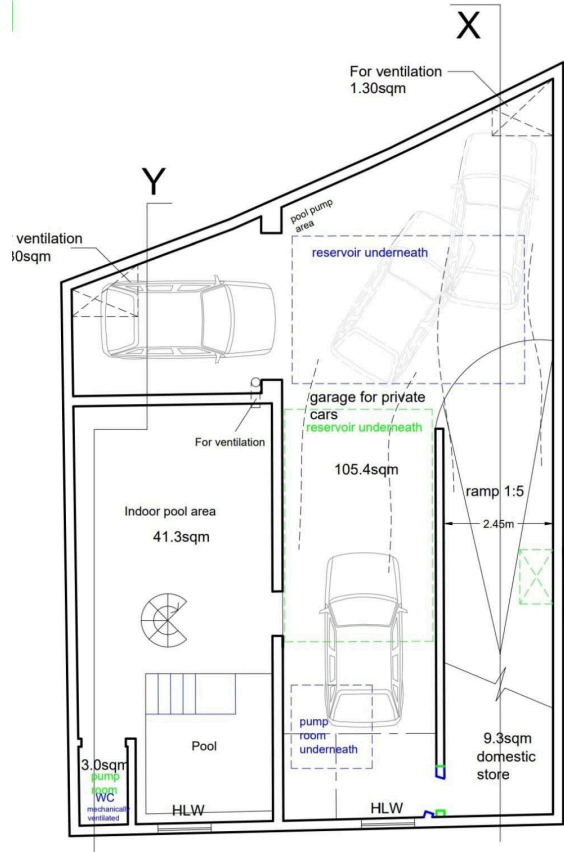

PROPOSED GROUND FLOOR
scale 1:100

Additional information

Facilities

Indoor pool, Private

Parking, Garage

Storage

Features

Balcony

Combined kitchen and dining area

En suite bathroom

En suite shower

Guest WC

Open plan

Rental potential

Veranda, back

Contact us



Priscilla Bugeja

 (+356) 99883440

 m.p.bugeja@gmail.com